


153 3/4" overall length

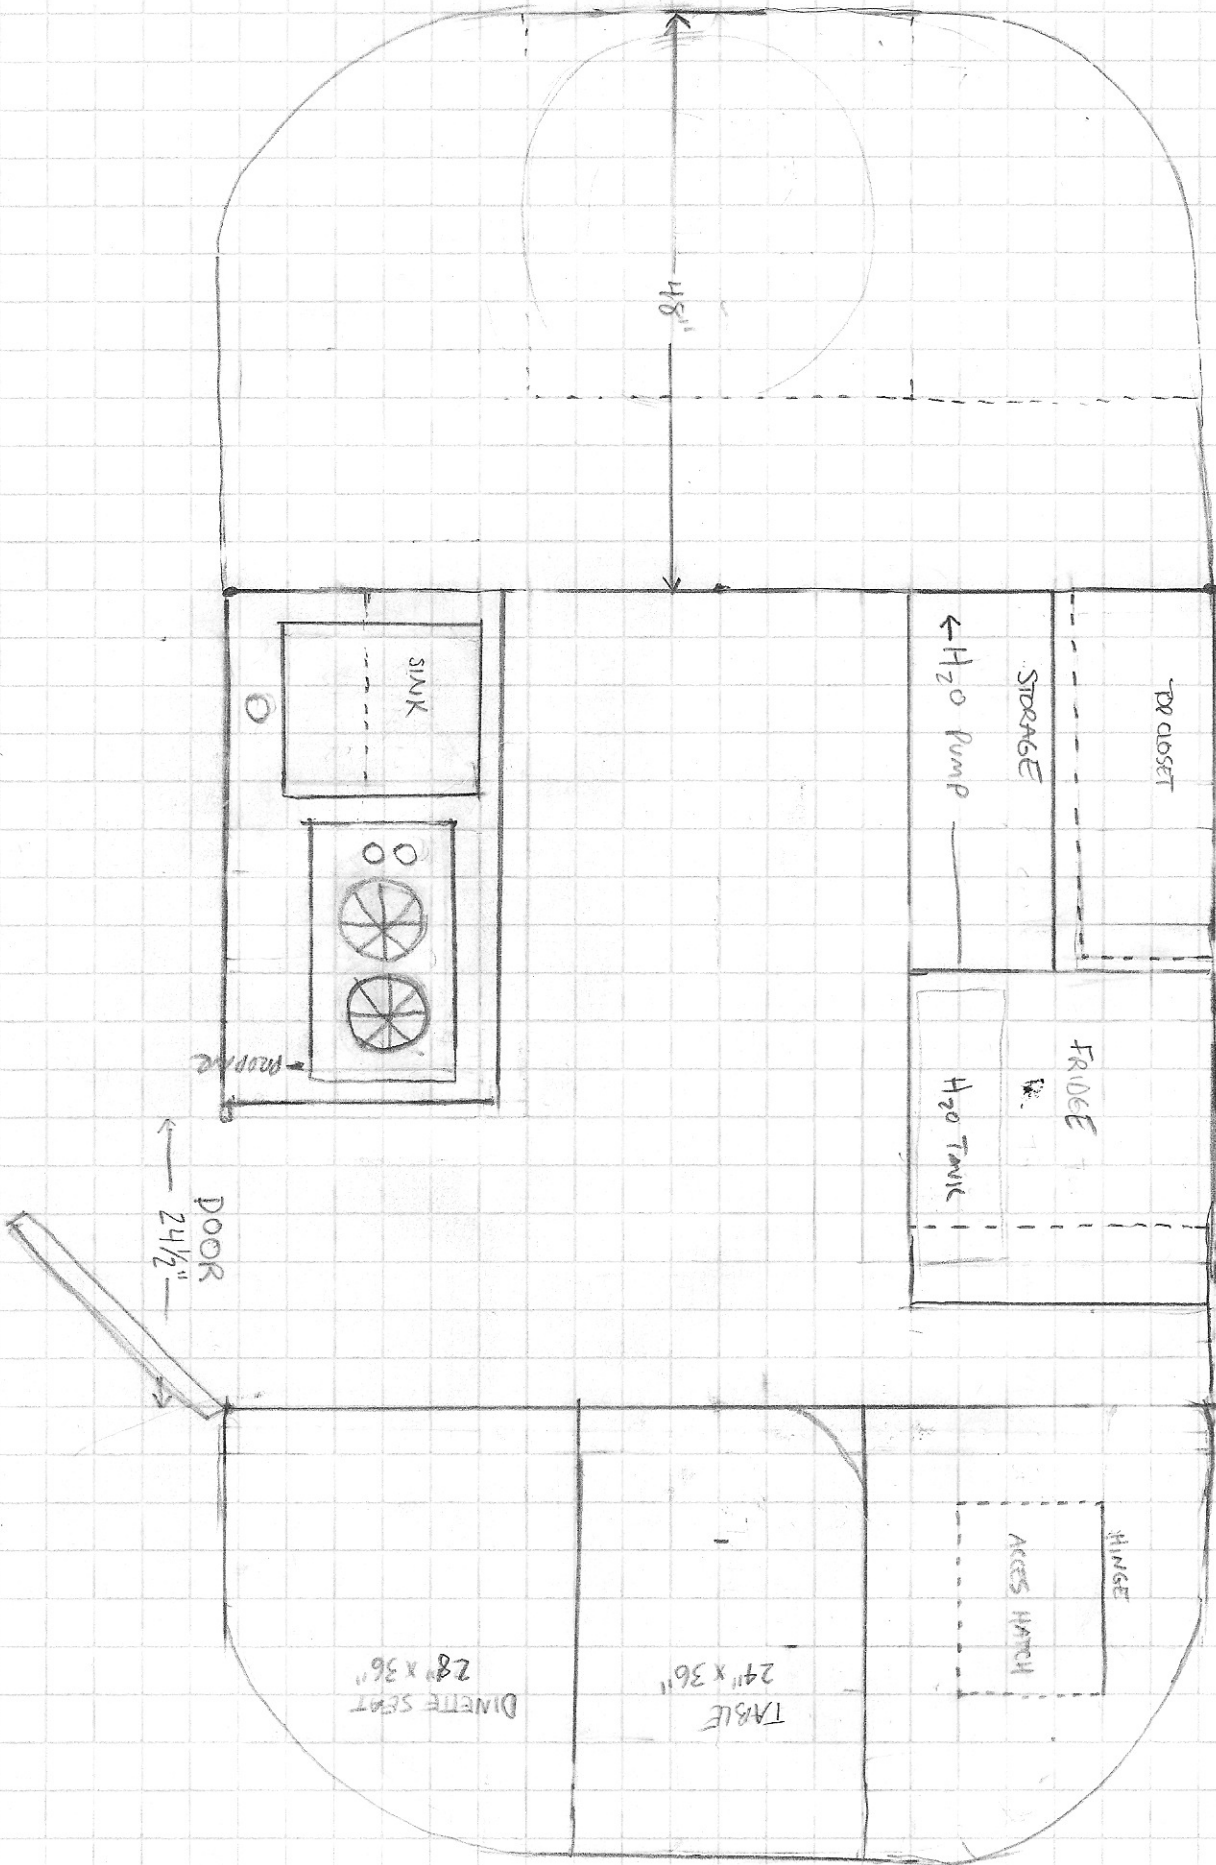

