



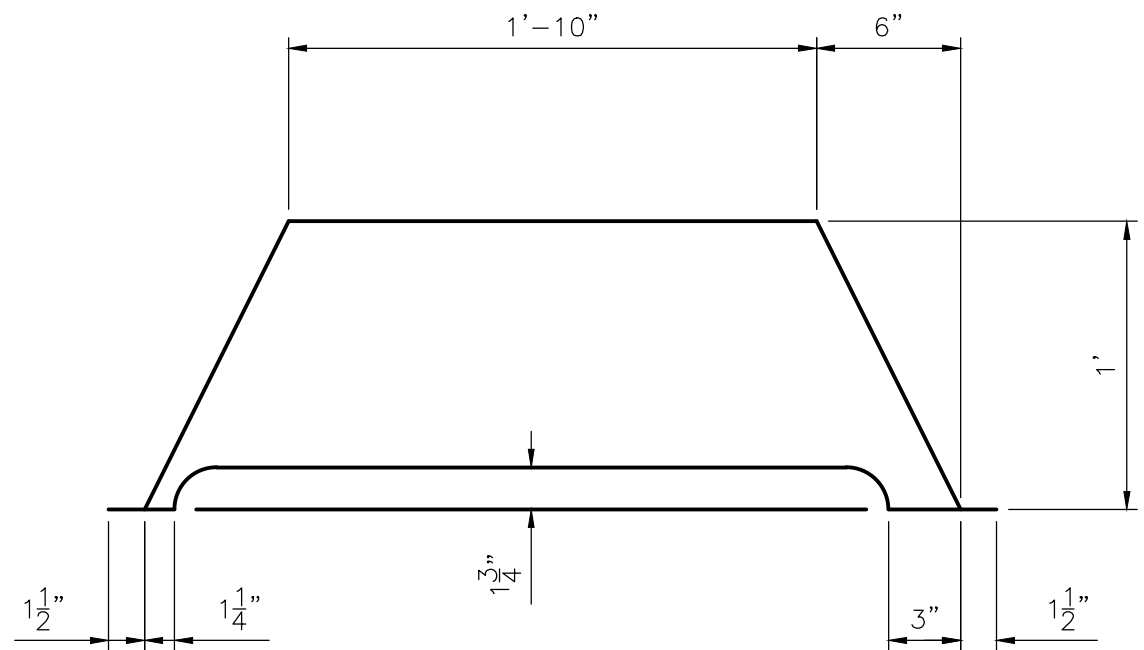

FRONT VIEW


SCALE: 1 1/2"=1'0"

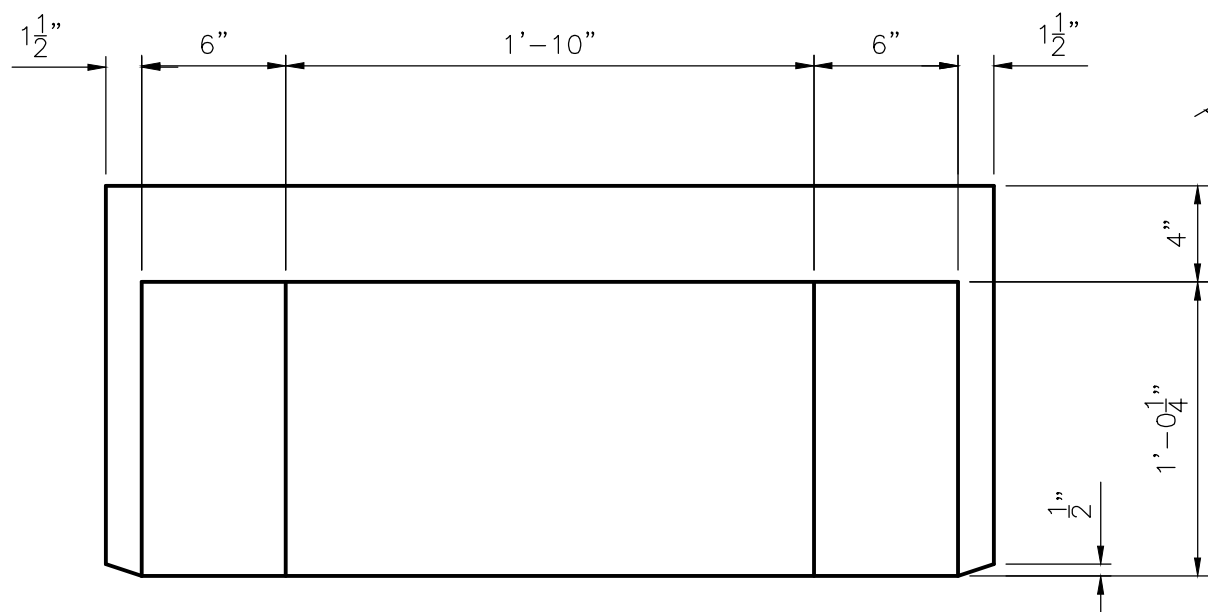

PLAN VIEW

SCALE: 1 1/2"=1'0"

- 3000 PSI CONCRETE
- WEIGHT + 105 LBS.

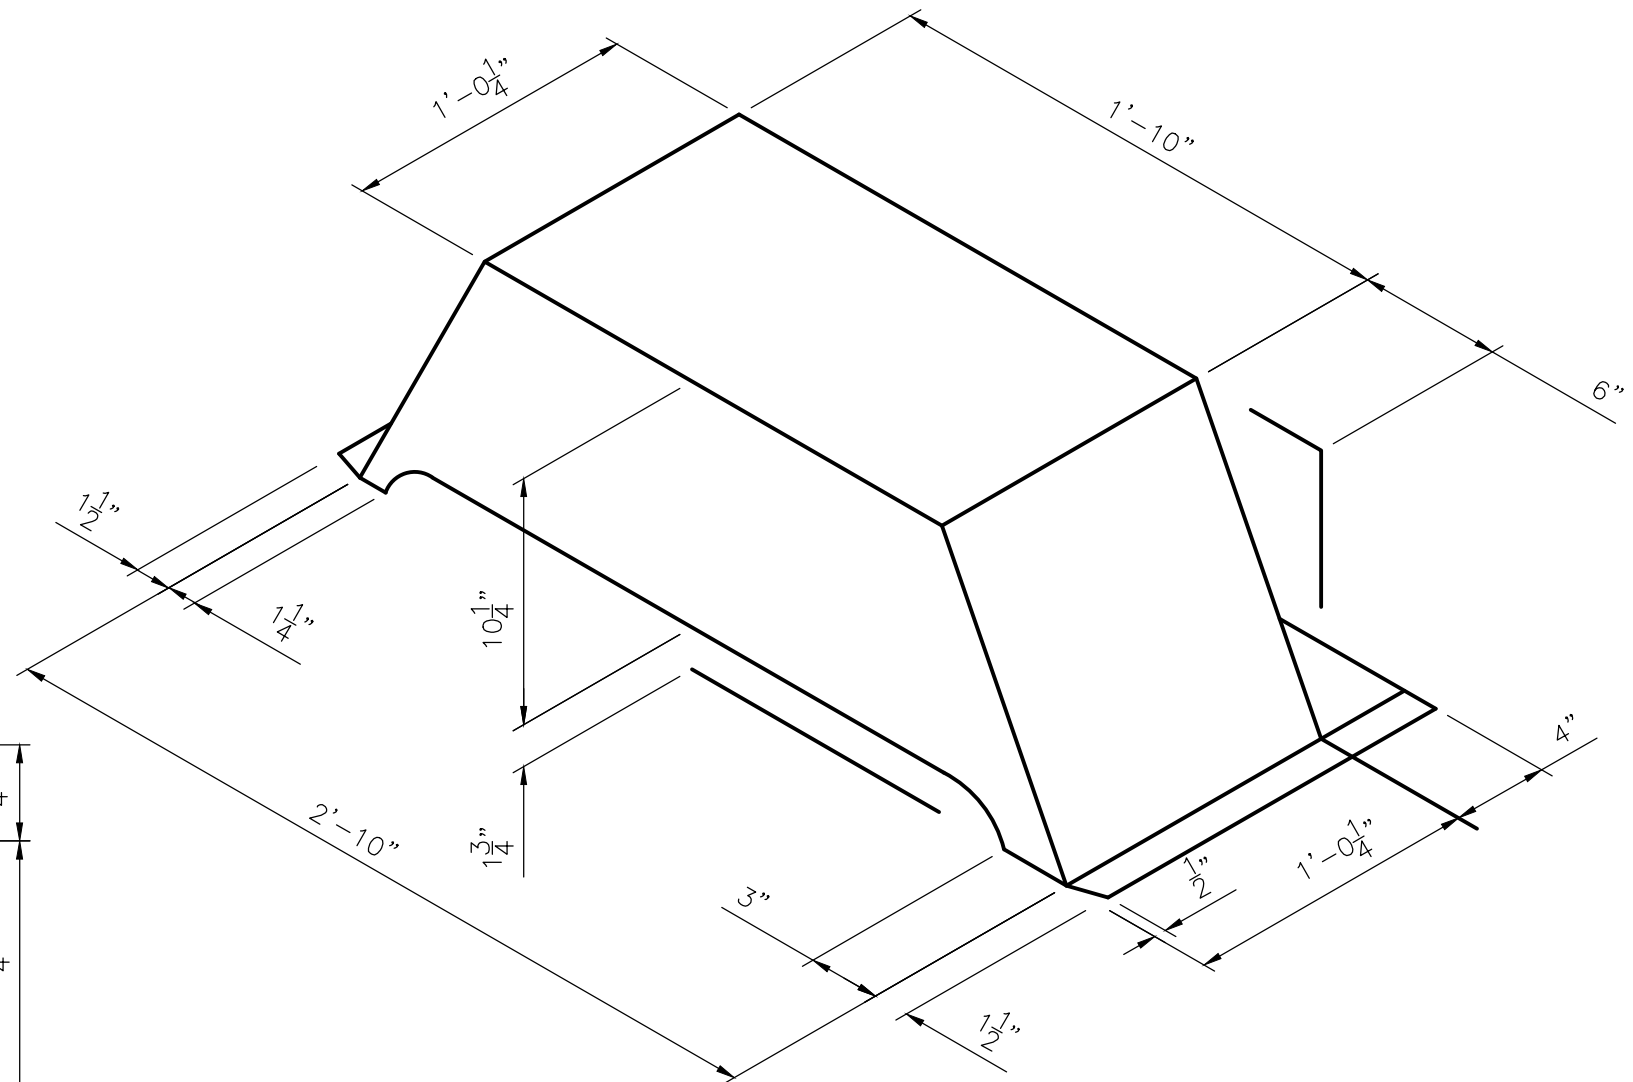

WHEEL WELL ISOMETRIC VIEW

SCALE: 1 1/2"=1'0"

Flores Technical Services

6233 EVERS RD., STE. 3 SAN ANTONIO, TEXAS 78238



(210) 732-2233

PROJECT NO.

DRAWN FTS

DESIGNED

CHECKED

DATE 01/09/13

REVISIONS

SHEET TITLE

WHEEL WELL

SHEET

1.0

OF 1